



1 **PLAN VIEW**
SCALE: 1" = 1'-0"

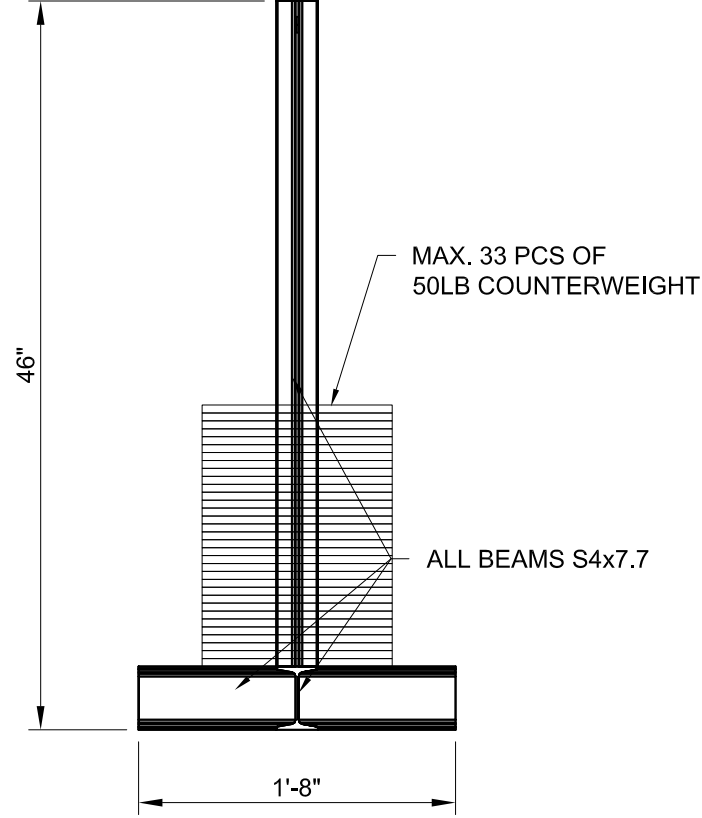


2 **ELEVATION VIEW**
SCALE: 1" = 1'-0"

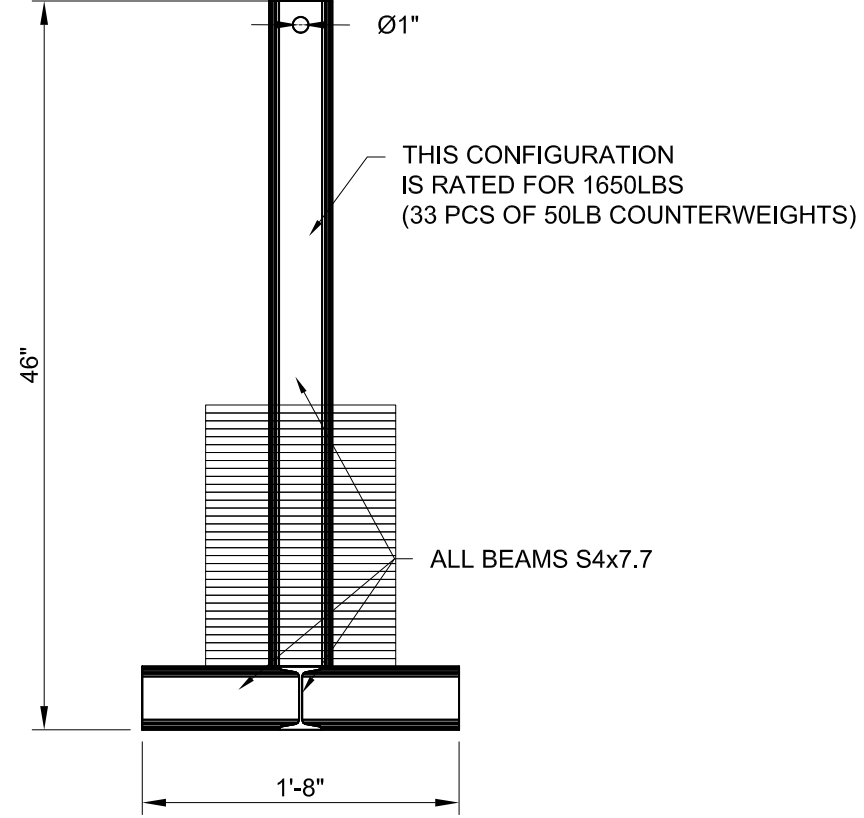

3 **ELEVATION VIEW**
SCALE: 1" = 1'-0"

DATE: 03/30/2021
ENG BY: AH
DWG BY: NS
CHK BY: GM
DWG NO: EQ-001.00

PROJECT: N/A
TITLE: COUNTERWEIGHT STAND
DOB NOW JOB # XXXX
CONTRACTOR:

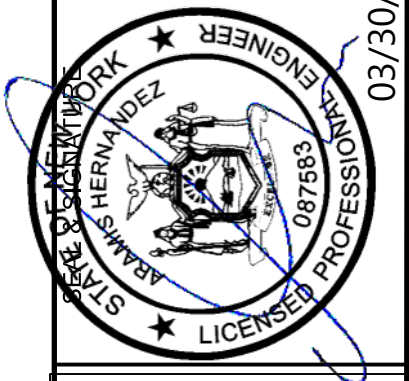

Swing Staging

BRAND SAFWAY.

25 - 20 Borden Avenue
Long Island City, NY 11101
(718) 361-2861